


PROPOSED GROUND FLOOR:  
 (2) ONE BEDROOM UNITS  
 PRELIMINARY PLAN

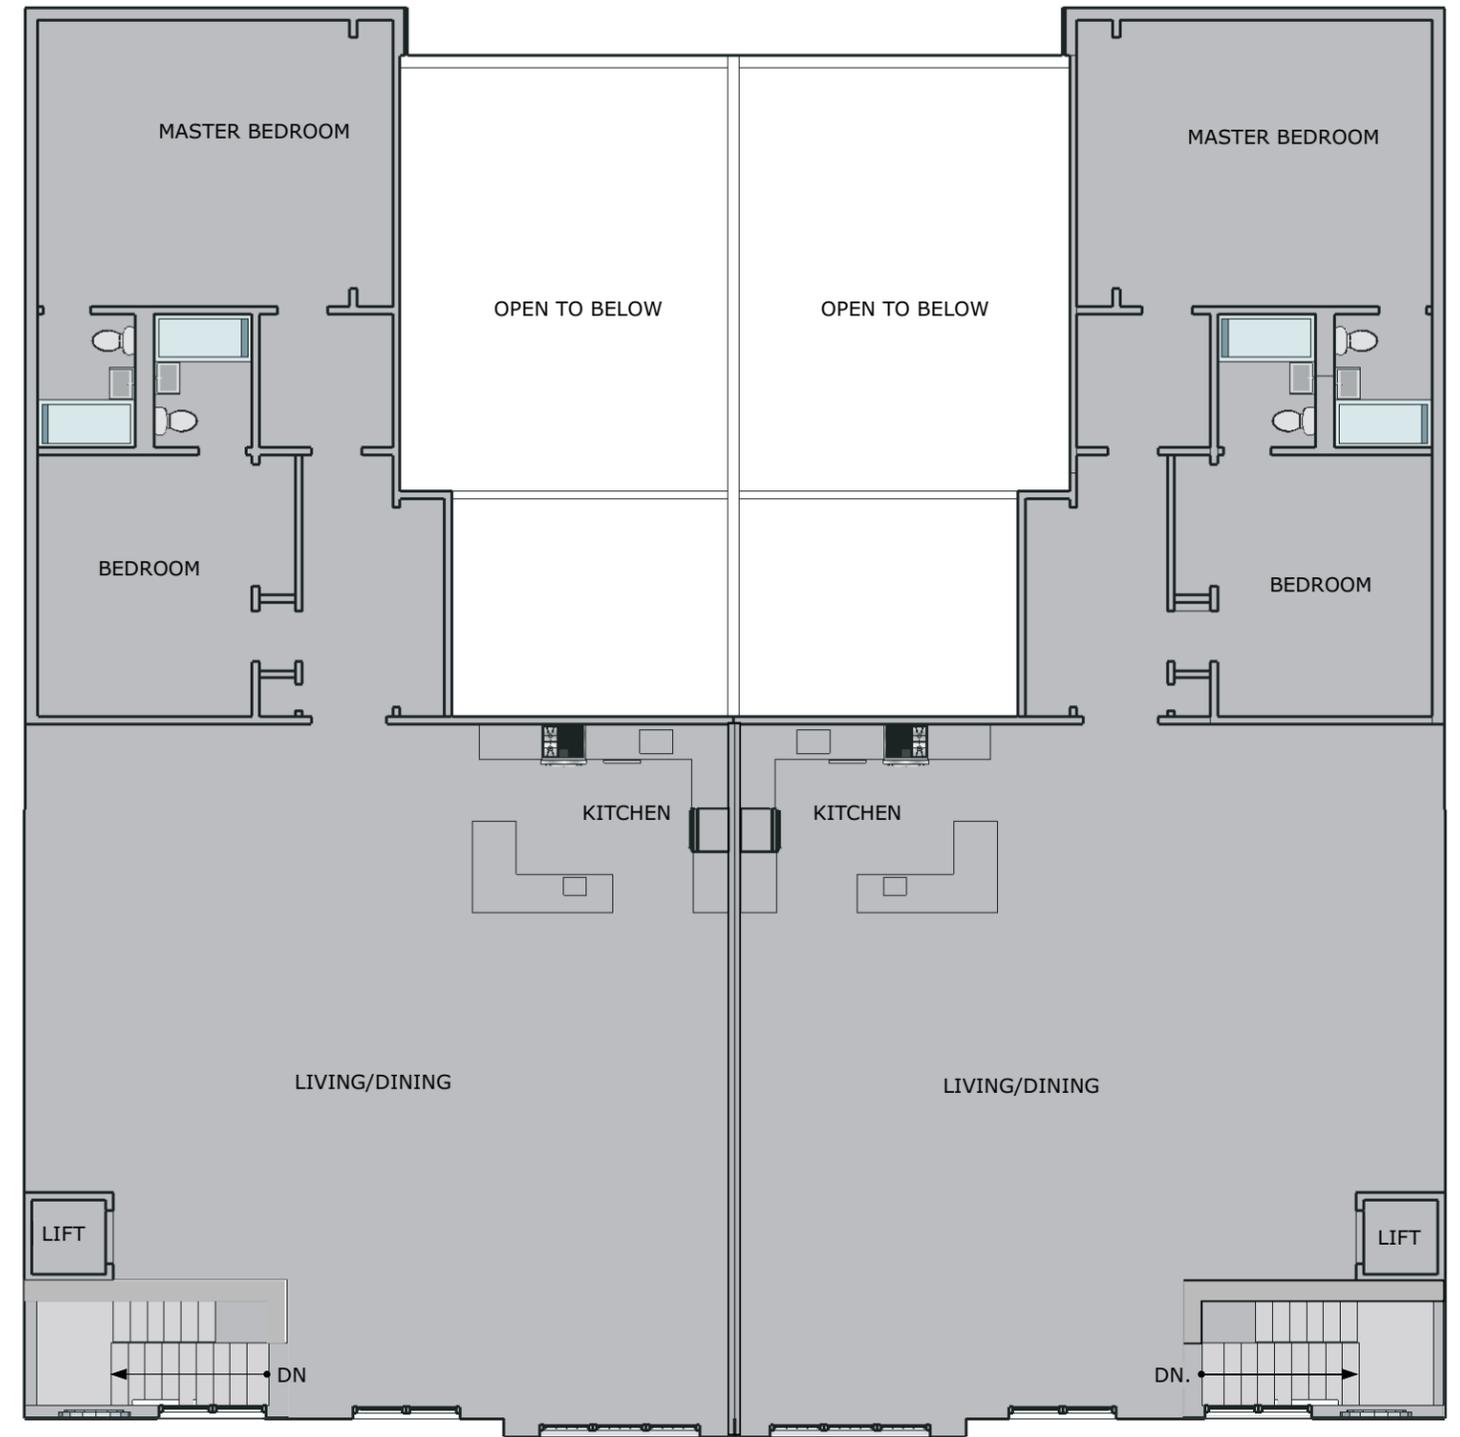

PROPOSED SECOND FLOOR:  
 (2) TWO BEDROOM UNITS  
 PRELIMINARY PLAN

Figure 4.9-13: Proposed Floor Plan - Townhomes  
 Highgate-Woodlands at North Salem  
 Town of North Salem, Westchester County, New York  
 Source: JoFlo of North Salem, 05/19/10  
 Scale: 1" = 10'