

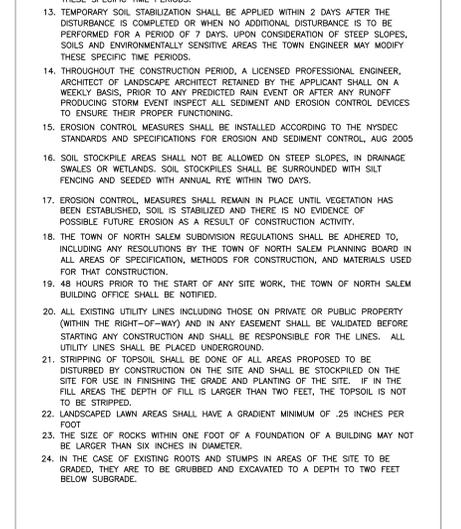
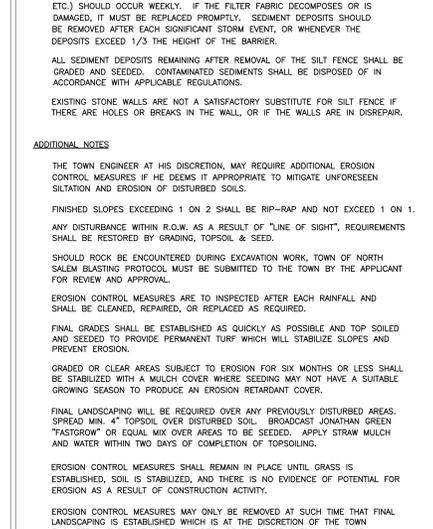
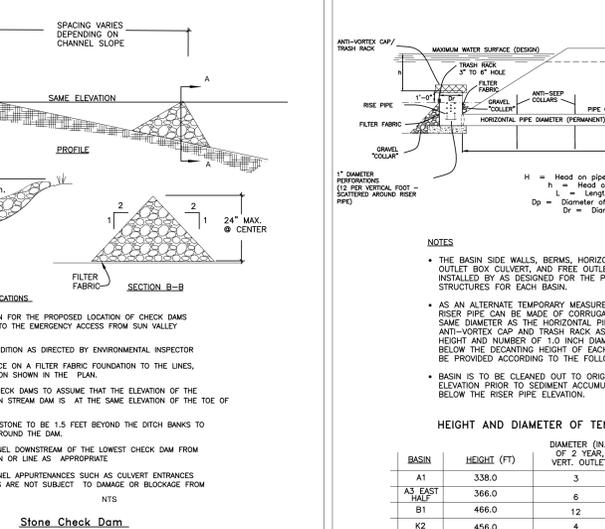
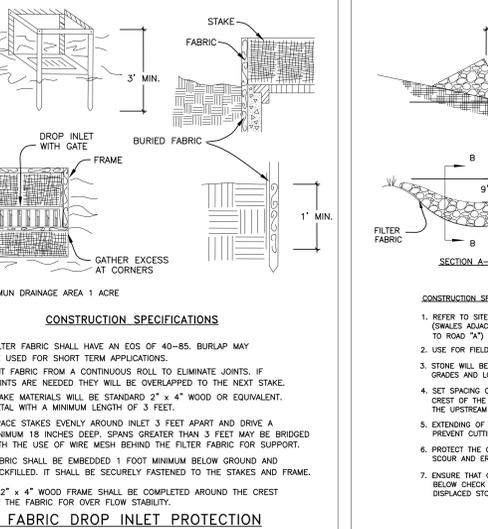
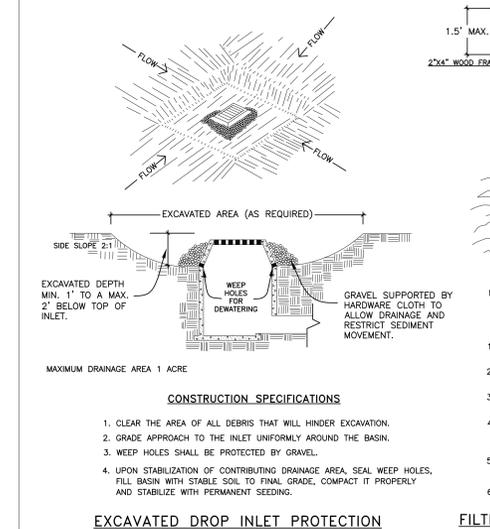
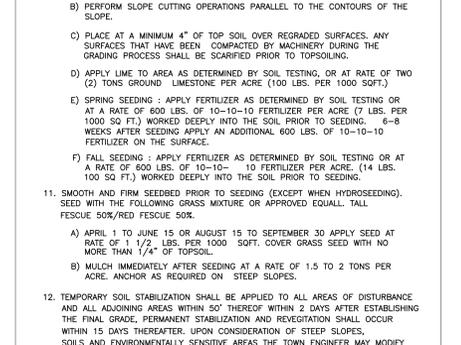
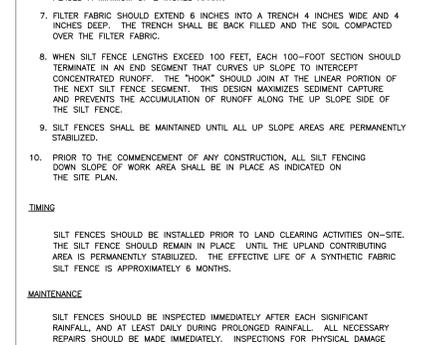
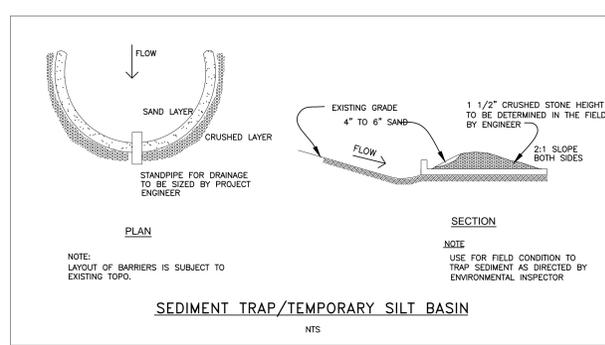
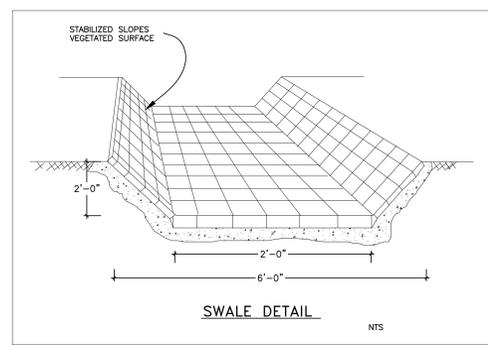
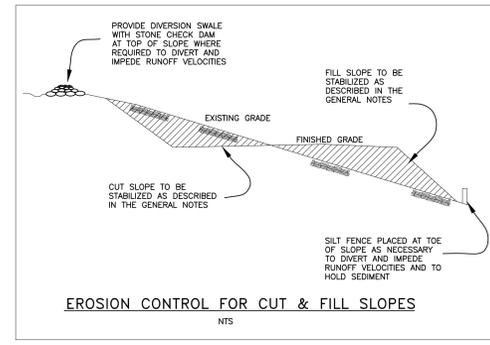
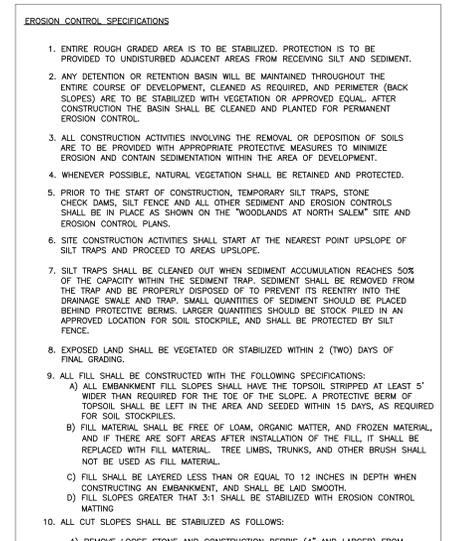
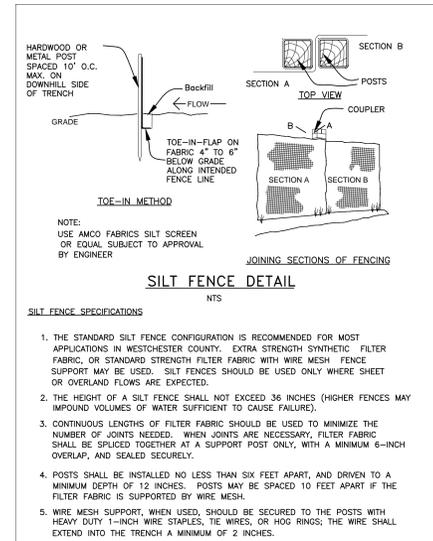
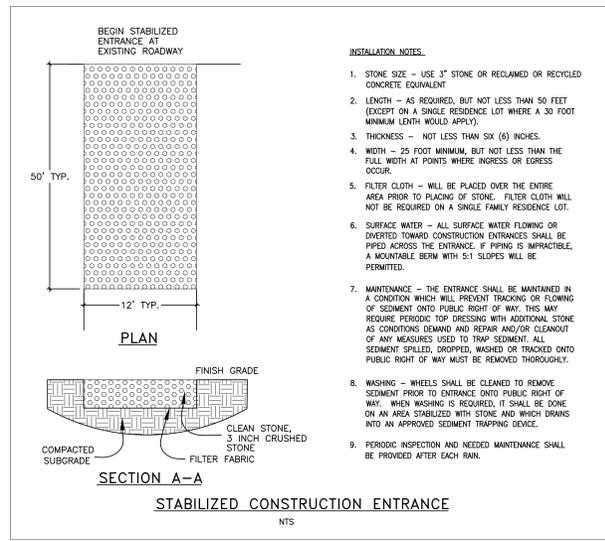
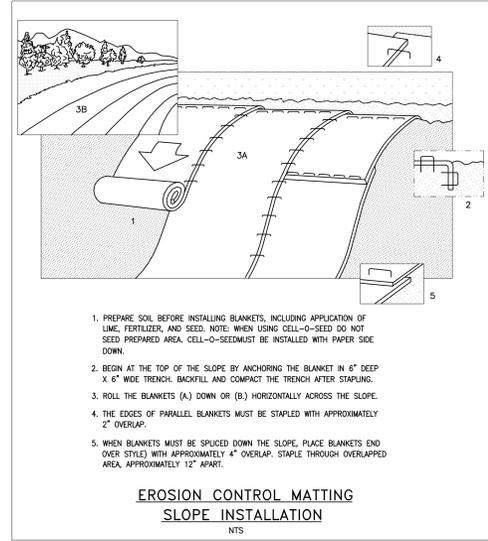
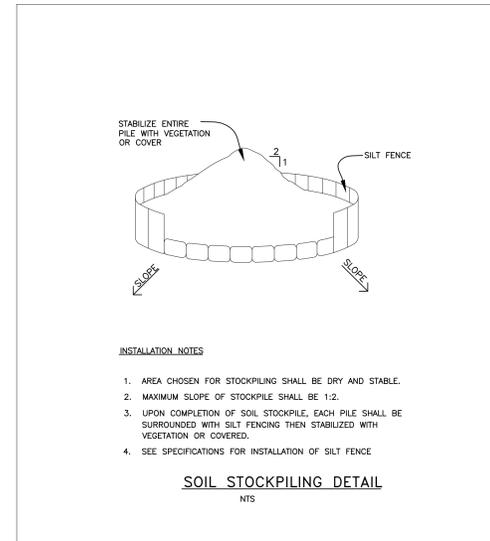
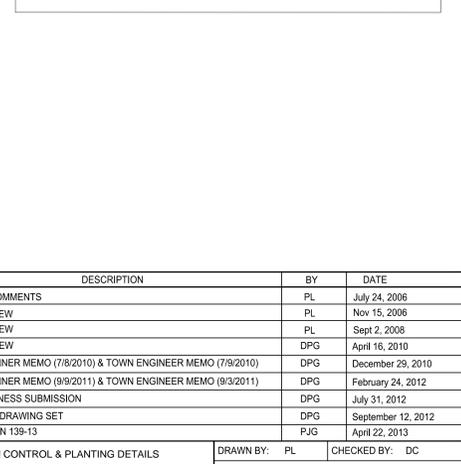
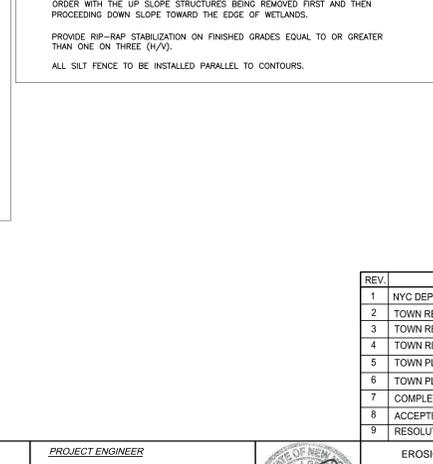
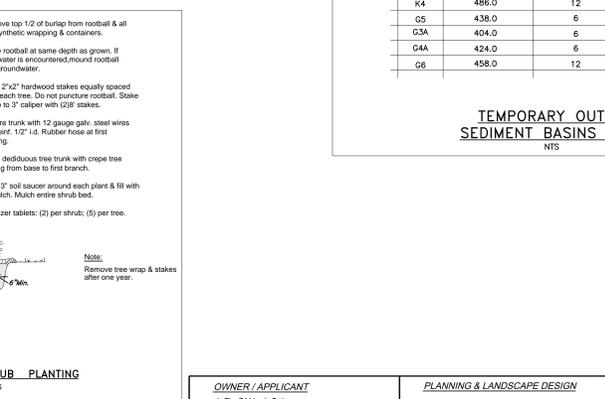


TEMPORARY AND PERMANENT EROSION & SEDIMENT CONTROLS

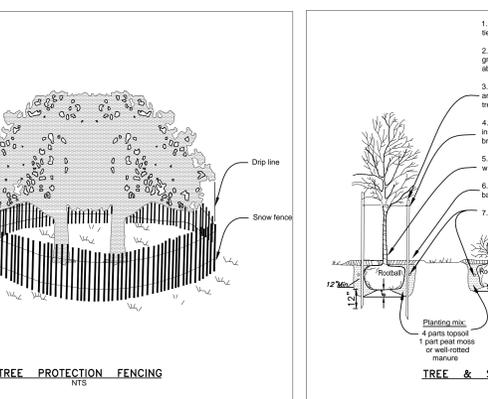

TYPICAL PLANTING & TREE PROTECTION DETAILS

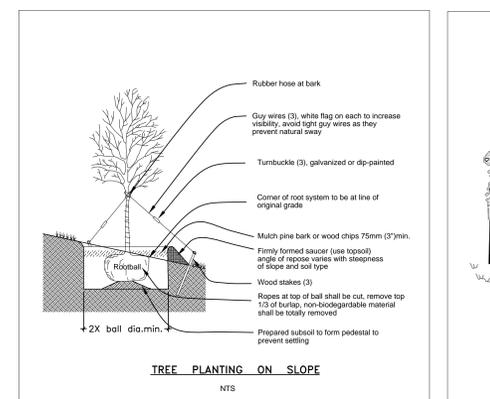

UNAUTHORIZED ALTERATIONS OR ADDITIONS TO THIS DRAWING IS A VIOLATION OF SECTION 7209, SUB-DIVISION 2, OF THE NEW YORK STATE EDUCATION LAW.

ANY DETAIL NOT SPECIFICALLY SHOWN ON THE SITE PLAN WILL BE UTILIZED WHEN FIELD CONDITIONS WARRANT AS DIRECTED BY THE ENVIRONMENTAL MONITOR

OWNER/APPLICANT
JoFlo Of North Salem
Box 20720
Cherokee Station
New York, NY 10021-0074
Tel: (212) 988-8253
Fax: (775) 923-2292
Email: JoFlo.north.salem@gmail.com

PLANNING & LANDSCAPE DESIGN
TIM MILLER ASSOCIATES, INC.
113 Smith Avenue
Cold Spring, NY 10516
Tel: (845) 265-4400
www.timillerassociates.com

PROJECT SURVEYOR
BUNNEY ASSOCIATES
Professional Land Surveyor
301 Fields Lane
Brewster, NY 10509
Tel: (845) 277-5404
e-mail: bunney.associates@verizon.net

PROJECT ENGINEER
KEANE COPPELMAN GREGORY ENGINEERS, P.C.
113 Smith Avenue
Mount Kisco, NY 10549
Tel: (914) 241-2235
e-mail: INFO@KCGENGINEERS.COM

EROSION CONTROL & PLANTING DETAILS
WEDGE - WOODLANDS AT NORTH SALEM
REED ROAD AND HARDCRABBLE ROAD
TOWN OF NORTH SALEM
COUNTY OF WESTCHESTER
STATE OF NEW YORK

DRAWN BY: PL
CHECKED BY: DC

SCALE: AS NOTED
DATE: NOVEMBER 11, 2005
JOB NUMBER:
SHEET: DS-1, 30 of 39

REV. DESCRIPTION BY DATE

1	NYC DEP COMMENTS	PL	July 24, 2006
2	TOWN REVIEW	PL	Nov 15, 2006
3	TOWN REVIEW	PL	Sept 2, 2008
4	TOWN REVIEW	DPG	April 16, 2010
5	TOWN PLANNER MEMO (7/8/2010) & TOWN ENGINEER MEMO (7/9/2010)	DPG	December 29, 2010
6	TOWN PLANNER MEMO (9/9/2011) & TOWN ENGINEER MEMO (9/3/2011)	DPG	February 24, 2012
7	COMPLETENESS SUBMISSION	DPG	July 31, 2012
8	ACCEPTED DRAWING SET	DPG	September 12, 2012
9	RESOLUTION 139-13	PJG	April 22, 2013

EROSION CONTROL & PLANTING DETAILS
WEDGE - WOODLANDS AT NORTH SALEM
REED ROAD AND HARDCRABBLE ROAD
TOWN OF NORTH SALEM
COUNTY OF WESTCHESTER
STATE OF NEW YORK

DRAWN BY: PL
CHECKED BY: DC

SCALE: AS NOTED
DATE: NOVEMBER 11, 2005
JOB NUMBER:
SHEET: DS-1, 30 of 39