


TYPICAL TRAPEZE SUPPORT DETAIL


NO SCALE
NOTE: MOUNT TRAPEZE TO ROOF TRUSSES

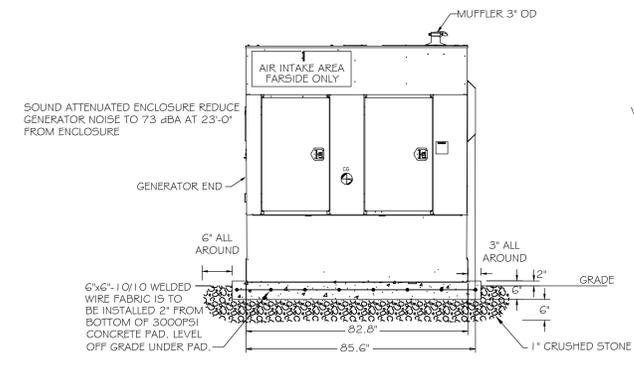

WEST VIEW


NO SCALE

- NOTES: 1 - CONTRACTOR SHALL SEAL ALL OPENINGS IN GENERATOR HOUSING TO PREVENT RODENT INTRUSION.
2 - FUEL FILL PORT AND FUEL TANK VENT SHALL BE EXTERNAL TO ENCLOSURE. FUEL FILL PORT SHALL HAVE SPILL BASIN.

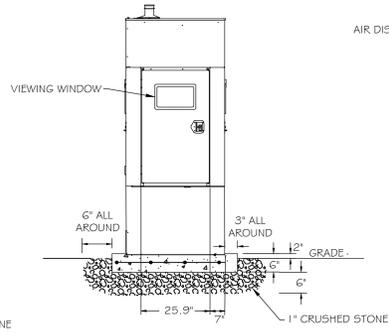

NORTH VIEW

NO SCALE

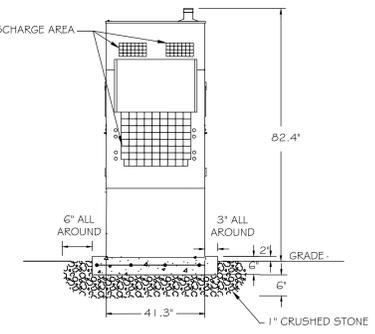


SOUTH VIEW

NO SCALE

EAST ELEVATION

NO SCALE

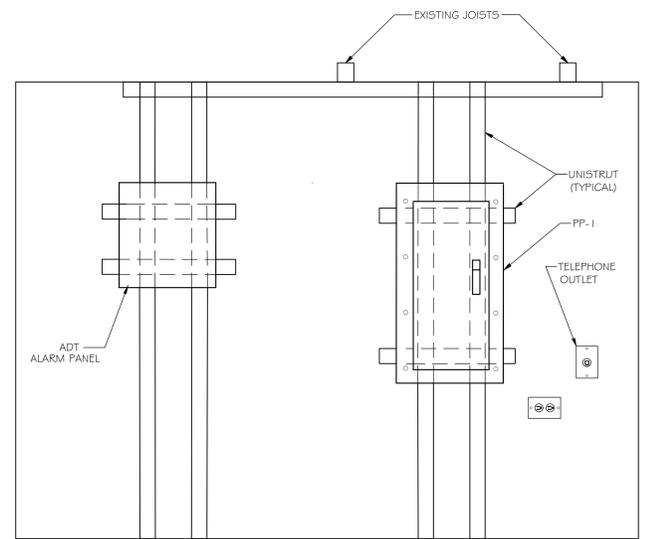

PP-1 AND ADT PANELS DETAIL

NOT TO SCALE

WEST VIEW WITHOUT ENCLOSURE

NO SCALE

PLAN VIEW

NO SCALE

REV.	DESCRIPTION	BY	DATE
1	TOWN PLANNER MEMO (7/8/2010) & TOWN ENGINEER MEMO (7/9/2010)	PL	December 29, 2010
2	TOWN PLANNER MEMO (9/9/2011) & TOWN ENGINEER MEMO (9/3/2011)	DPG	February 24, 2012
3	COMPLETENESS SUBMISSION	DPG	July 31, 2012
4	ACCEPTED DRAWING SET	DPG	September 12, 2012
5	RESOLUTION 138-13	PJG	April 22, 2013

OWNER / APPLICANT JoFlo Of North Salem Box 20720 Cherokee Station New York, NY 10021-0074 Tel: (212) 988-8253 Fax: (775) 923-2292 Email: JoFlo.north.salem@gmail.com	PLANNING & LANDSCAPE DESIGN TIM MILLER ASSOCIATES, INC. 10 North Street Cold Spring, NY 10516 Tel: (845) 265-4400 www.timillerassociates.com	PROJECT SURVEYOR BUNNEY ASSOCIATES Professional Land Surveyor 301 Fields Lane Brewster, NY 10509 Tel: (845) 277-3404 e-mail: bunney.associates@verizon.net	PROJECT ENGINEER KEANE COPPELMAN GREGORY ENGINEERS, P.C. 113 Smith Avenue Mount Kisco, NY 10549 Tel: 914.241.2235 e-mail: INFO@KCGENGINEERS.COM	GENERATOR LAYOUT AND DETAILS WASTEWATER TREATMENT FACILITY HIGHGATE - WOODLANDS AT NORTH SALEM REED ROAD AND HARDSCRABBLE ROAD TOWN OF NORTH SALEM COUNTY OF WESTCHESTER STATE OF NEW YORK	DRAWN BY: RN SCALE: AS NOTED DATE: NOVEMBER 1, 2005 JOB NUMBER SHEET GL-1, WWTP 12 OF 15	CHECKED BY: DC
---	---	--	--	--	--	----------------

CONTRACTOR TO VERIFY ALL INFORMATION SHOWN COMPLES WITH CONTRACT DOCUMENTS AND MEETS WITH FIELD CONDITIONS.

UNAUTHORIZED ALTERATIONS OR ADDITIONS TO THIS DRAWING IS A VIOLATION OF SECTION 7209, SUB-DIVISION 2, OF THE NEW YORK STATE EDUCATION LAW.

P.E. for Civil Engineering Only